

**PROJECT INFORMATION**

**CCI PROJECT MANAGMENT**

**BUG TUSSEL**

PAUL CARRICK  
 SR. MANAGER OF  
 TECHNICAL ENGINEERING  
 SERVICES  
 paul.carrick@ccisystems.com  
 c:920-606-5801


JOHN SCOTT  
 GIS PROGRAM MANAGER  
 john.scott@ccisystems.com  
 c: (616) 502-5403

MATTHEW KELLEY  
 NETWORK ENGINEER  
 matt.kelley@ccisystems.com

CAITIE HENDRICKS  
 GIS TECHNICIAN  
 caitie.hendricks@ccisystems.com

**PROJECT SUMMARY**

PROJECT TO INSTALL FIBER UNDERGROUND TO  
 CUSTOMERS IN JEFFERSON COUNTY WI. THIS  
 PROJECT IS FOR THE OGDN OLT

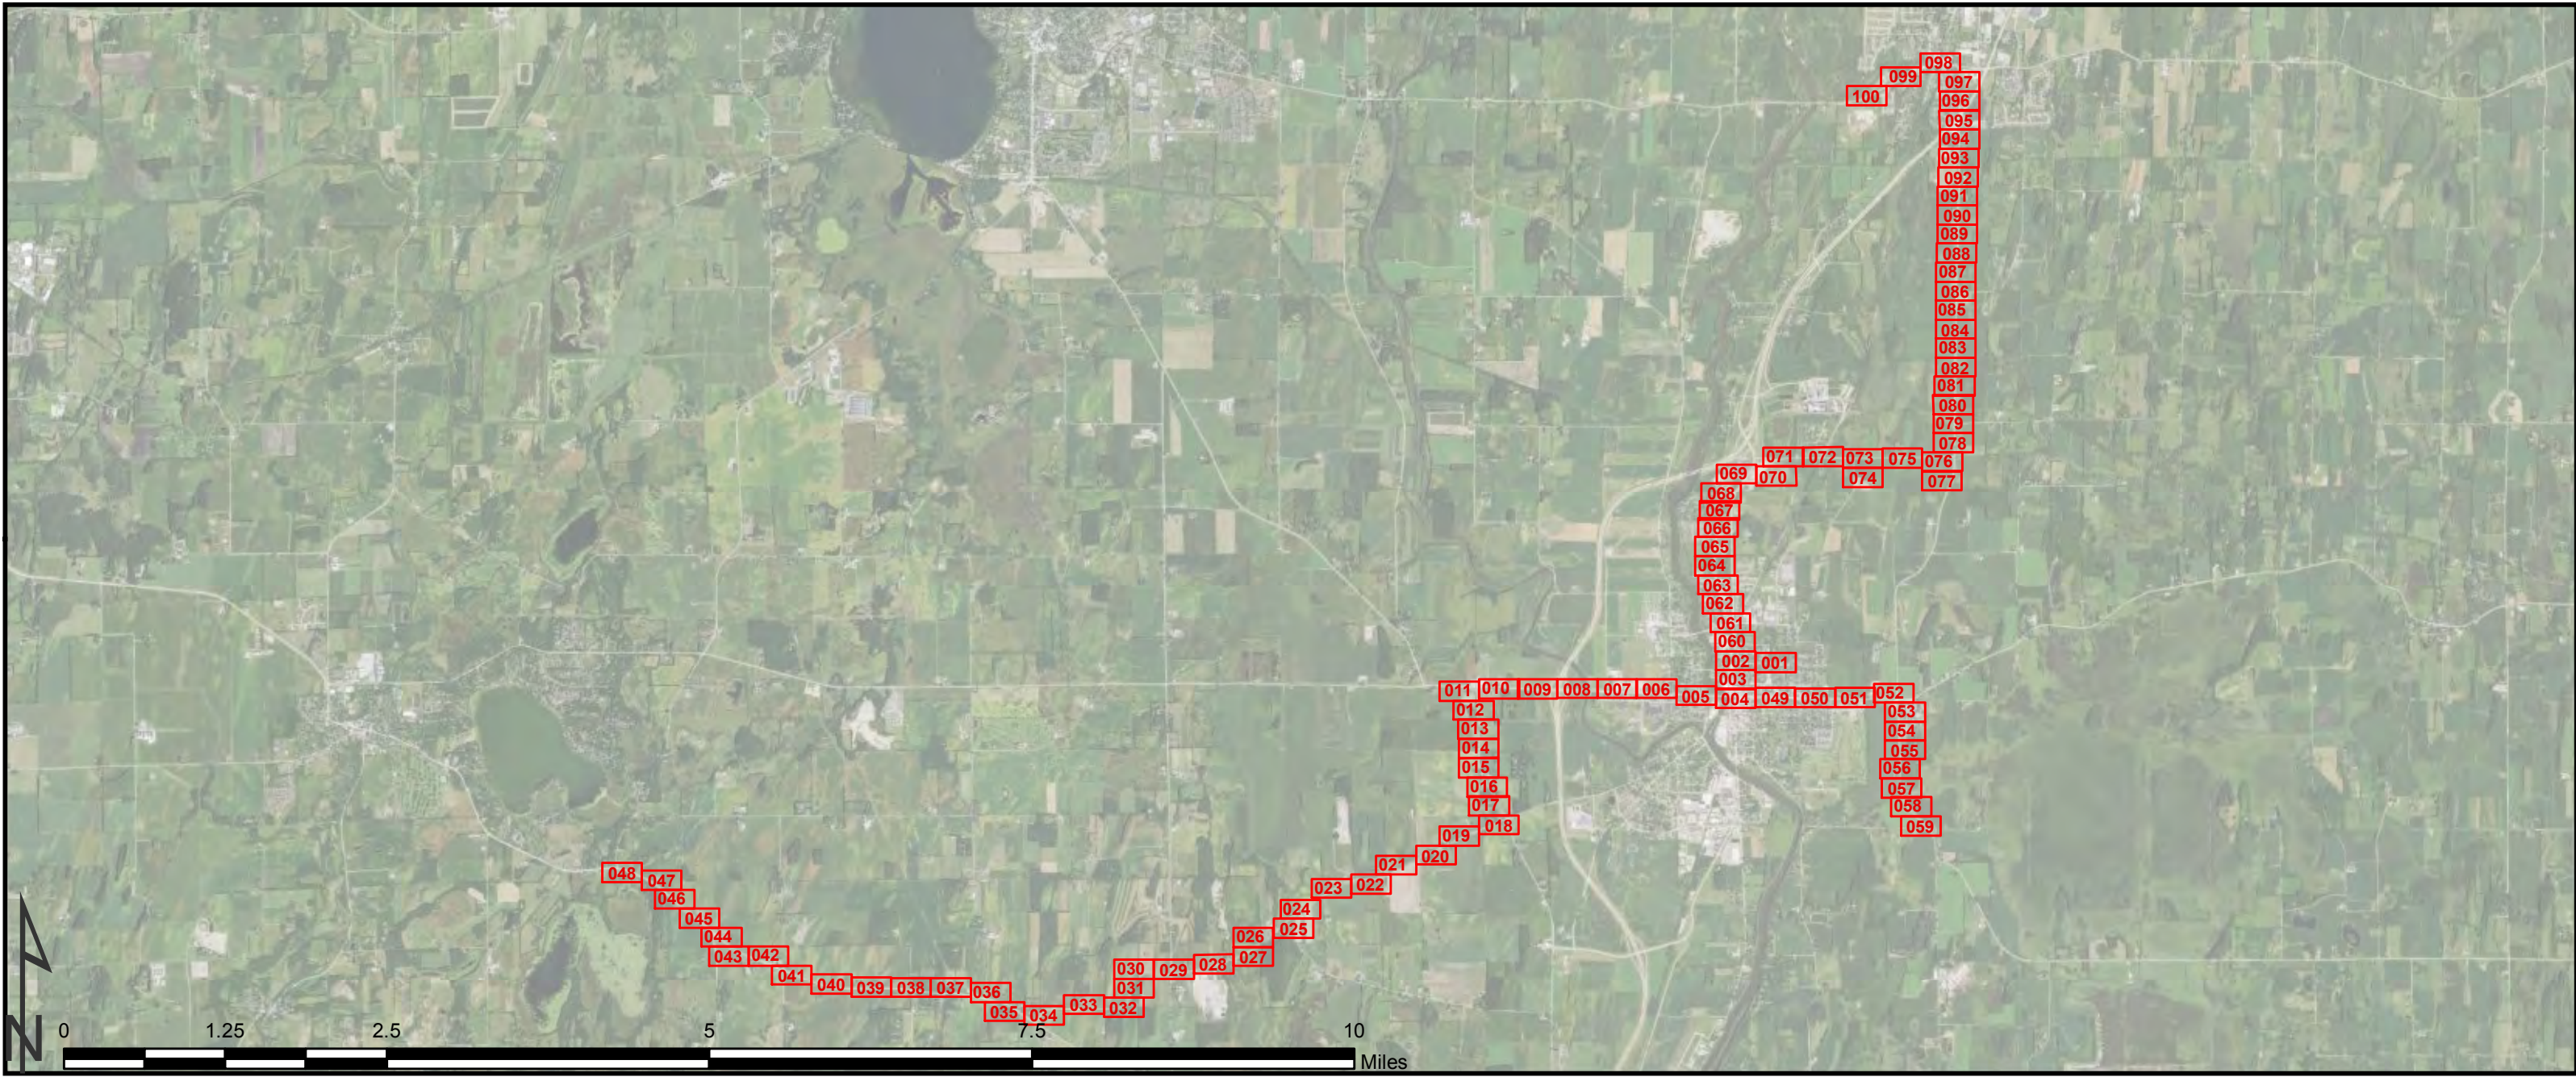

STAKED BY: CAITIE HENDRICKS DATE: 06/13/23  
 APPROVED BY: DATE:

RELEASED FOR CONT. DATE:



**OGDN FTTH OVERVIEW**



PROJECT: OGDN OLT  
 WORK ORDER:  
 COUNTY:

EXCHANGE:  
 FIBER ROUTE:  
 PART #: 1 of 1








TO PAGE 072

TO PAGE 075

Place proposed facilities within right-of-way based on permit requirements and existing utilities locates as provided by State One-Call system

TO PAGE 074

MAP NOT TO SCALE Proposed Route 3' off ROW Unless Otherwise Denoted

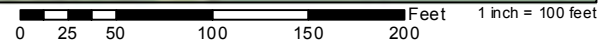

ACCESS POINT	BM61 (4)D-R	BM61 (4)D-U	BM60 DR	BH4	BH2	BHFP	BM55	BM53	BMXX	BM2 (5/8)(8)	BM2 (5/8)(4)	BFOV (4)	BFOV (1.25)	BMBM FOV	BFOI (288)	BFOI (144)	BFOI (48)	BFOI (24)	BFO (288)	BFO (144)	BFO (48)	BFO (24)	HBFO (288)	HBFO (144)	HBFO (48)	HBFO (24)	HO1	HBFO (1X16)	HBFO (1X8)	HBFO (1X4)	HBFO (1X2)			





